




WGM GROUP  
WWW.WGMGROUP.COM

**PRELIMINARY**

PLOTTED: 11/10/20  
SAVED: 11/10/20

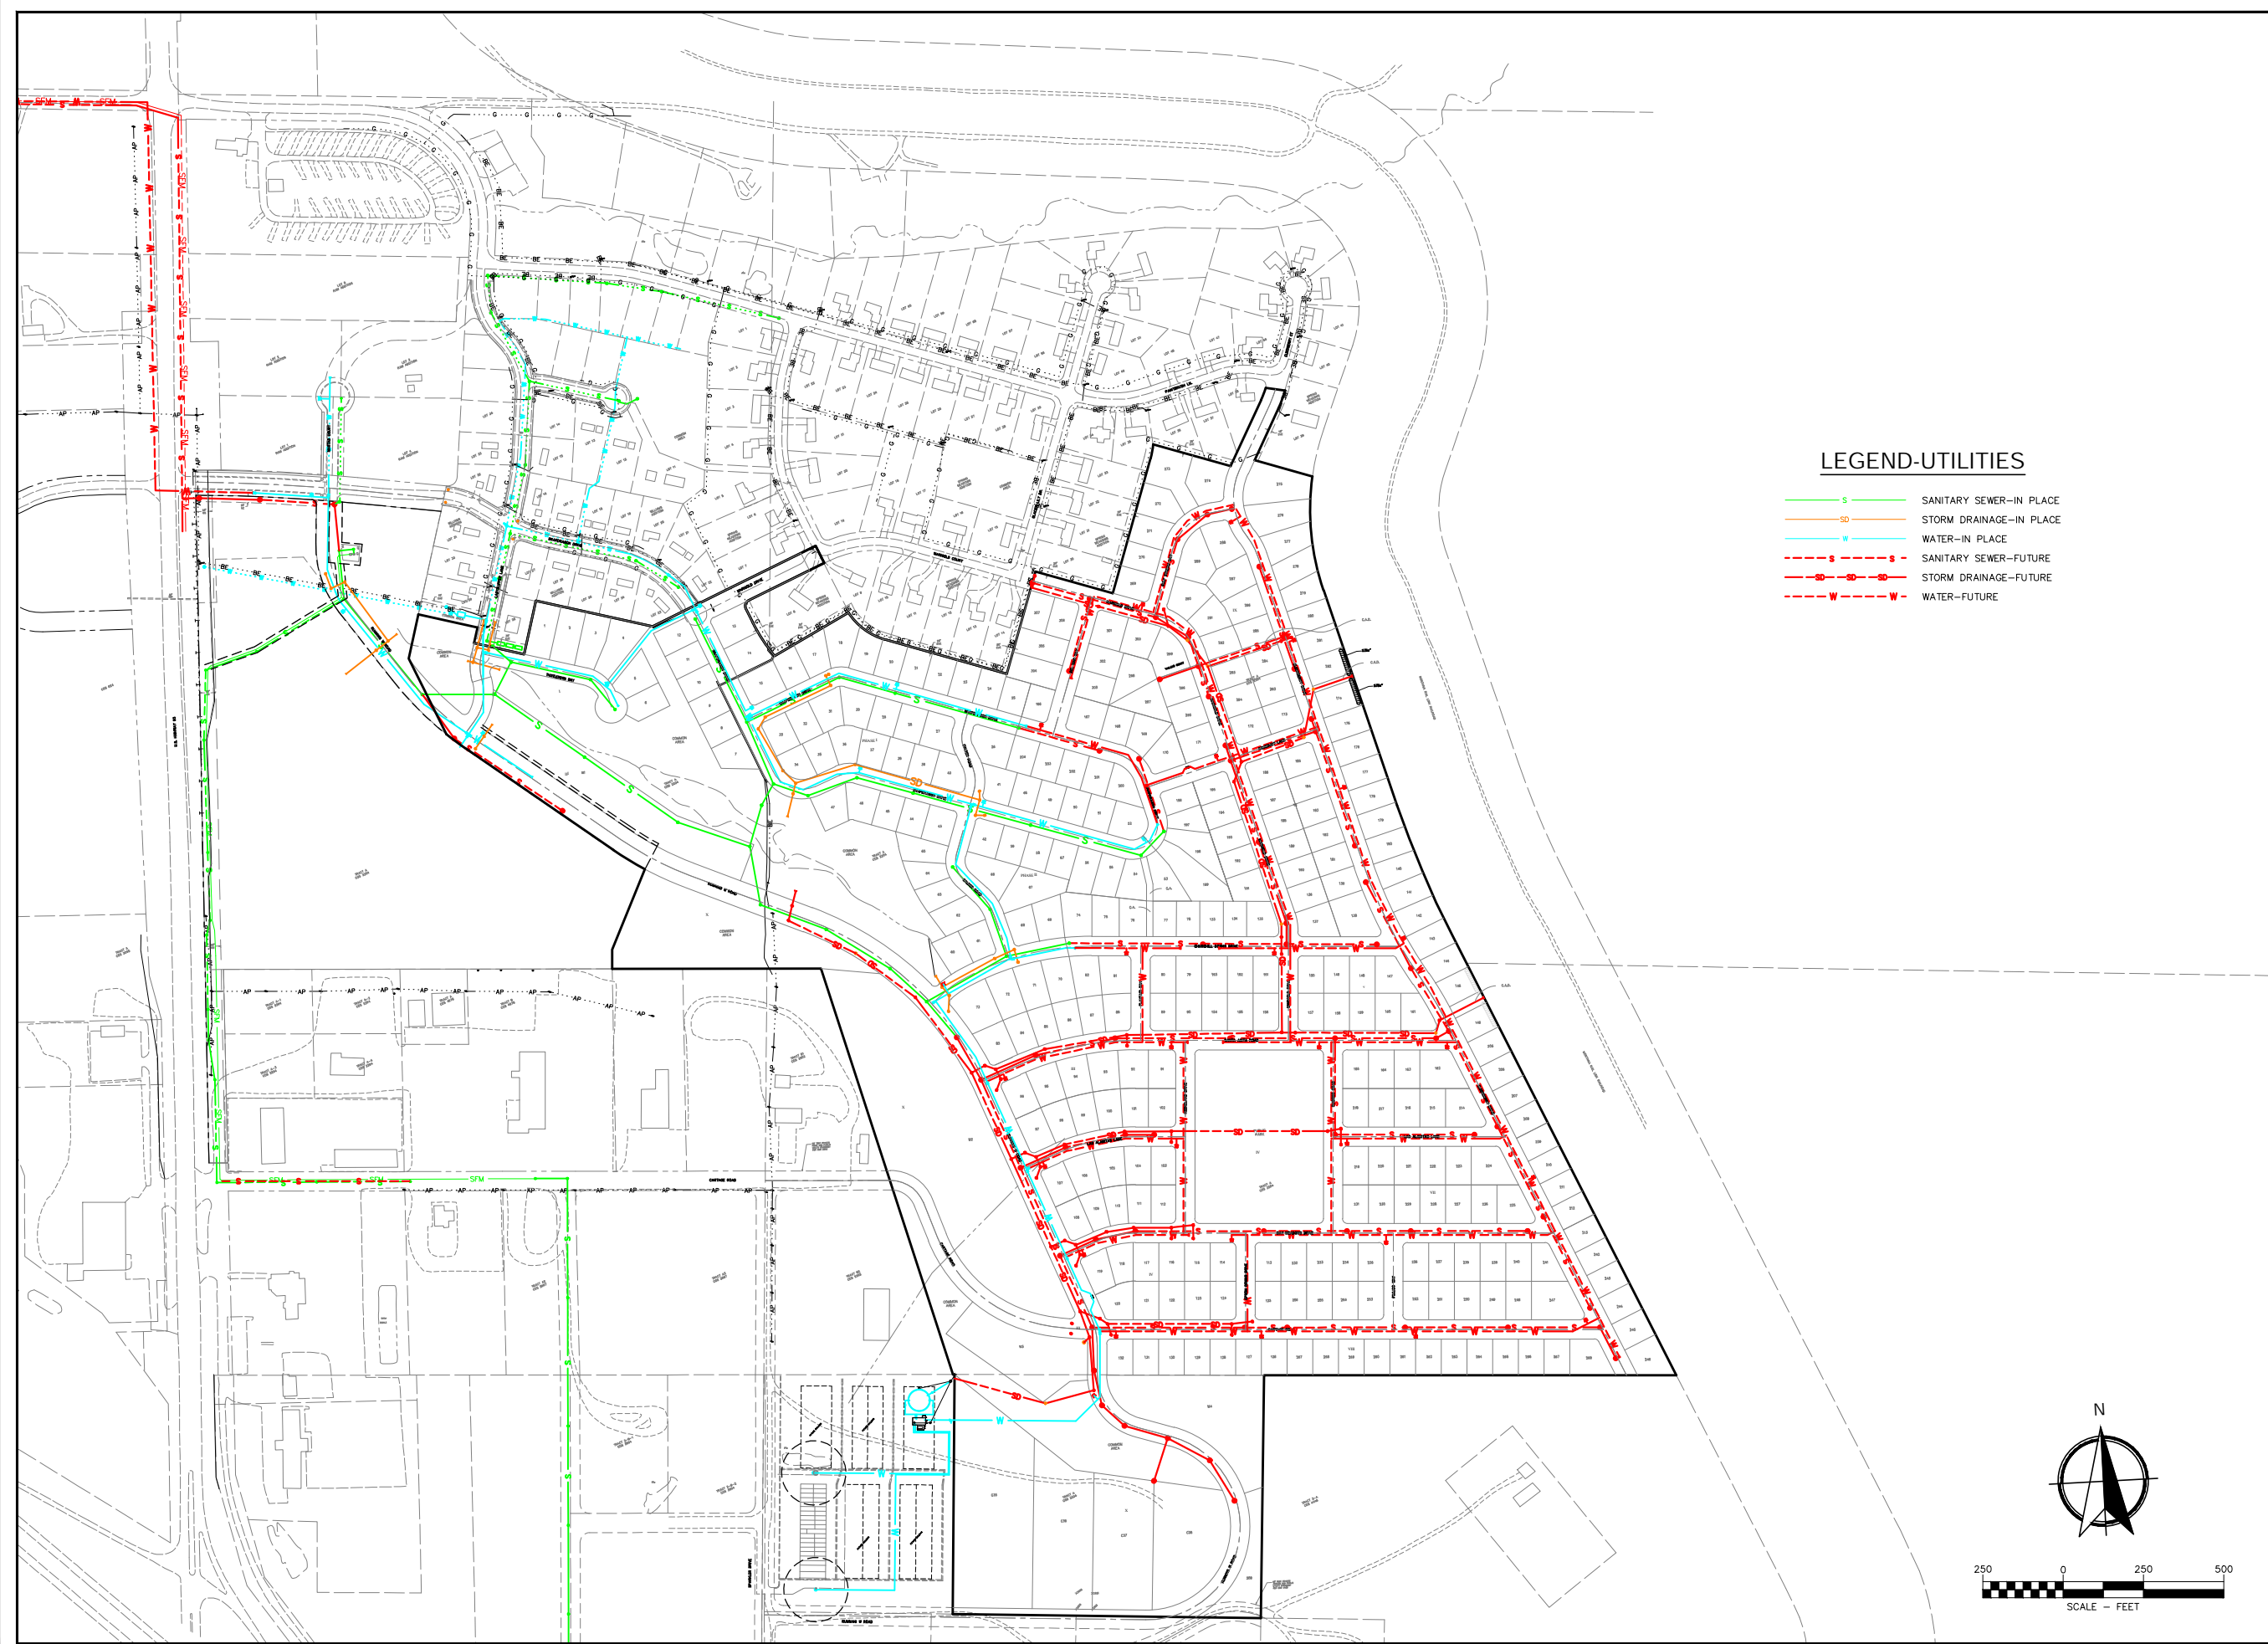

**LEGEND-UTILITIES**

- S — SANITARY SEWER—IN PLACE
- SD — STORM DRAINAGE—IN PLACE
- W — WATER—IN PLACE
- - S - - SANITARY SEWER—FUTURE
- - SD - - STORM DRAINAGE—FUTURE
- - W - - WATER—FUTURE


**OVERALL UTILITY EXHIBIT  
RUNNING W RANCH  
MISSOULA COUNTY, MONTANA**

REVISIONS:

NO.	DESCRIPTION	DATE

PROJECT: 01-08-06  
 LAYOUT: UTILITY  
 SURVEYED: WGM GROUP  
 DESIGN: ---  
 DRAFT: RH  
 APPROVE: ---  
 DATE: ---

NOVEMBER 2020

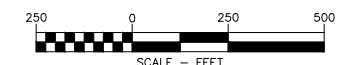

**UTILITY**

SHEET

FILE: W:\Projects\010806\Exhibits\010806 UTILITY EXHIBIT NOVEMBER 2020.dwg