



WGM GROUP
WWW.WGMGROUP.COM

PRELIMINARY

PLOTTED: 12/19/23
SAVED: 12/19/23

UNIT LAYOUT
LOT M2, MISSOULA MEADOWLANDS, PHASE III
MISSOULA COUNTY, MONTANA

NO.	DESCRIPTION	DATE

PROJECT: 20-01-02.2
LAYOUT: D-SIZE
SURVEYED: ---
DESIGN: ---
DRAFT: CEG
APPROVE: DH
DATE:

DECEMBER 2023

SHEET **1 OF 1**



LOT/ UNIT TOTALS:

DUPLEX: 23 BUILDINGS / 46 TOTAL UNITS

NOTES:

A COMBINATION OF EASEMENT AND SETBACK LINES ARE USED TO GENERATE DIMENSIONS FOR THE BUILDABLE AREA FOOTPRINTS.

TYPICAL LOT COVERAGE IS 2,079 SQ.FT. FOR BUILDING.

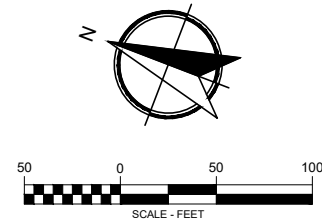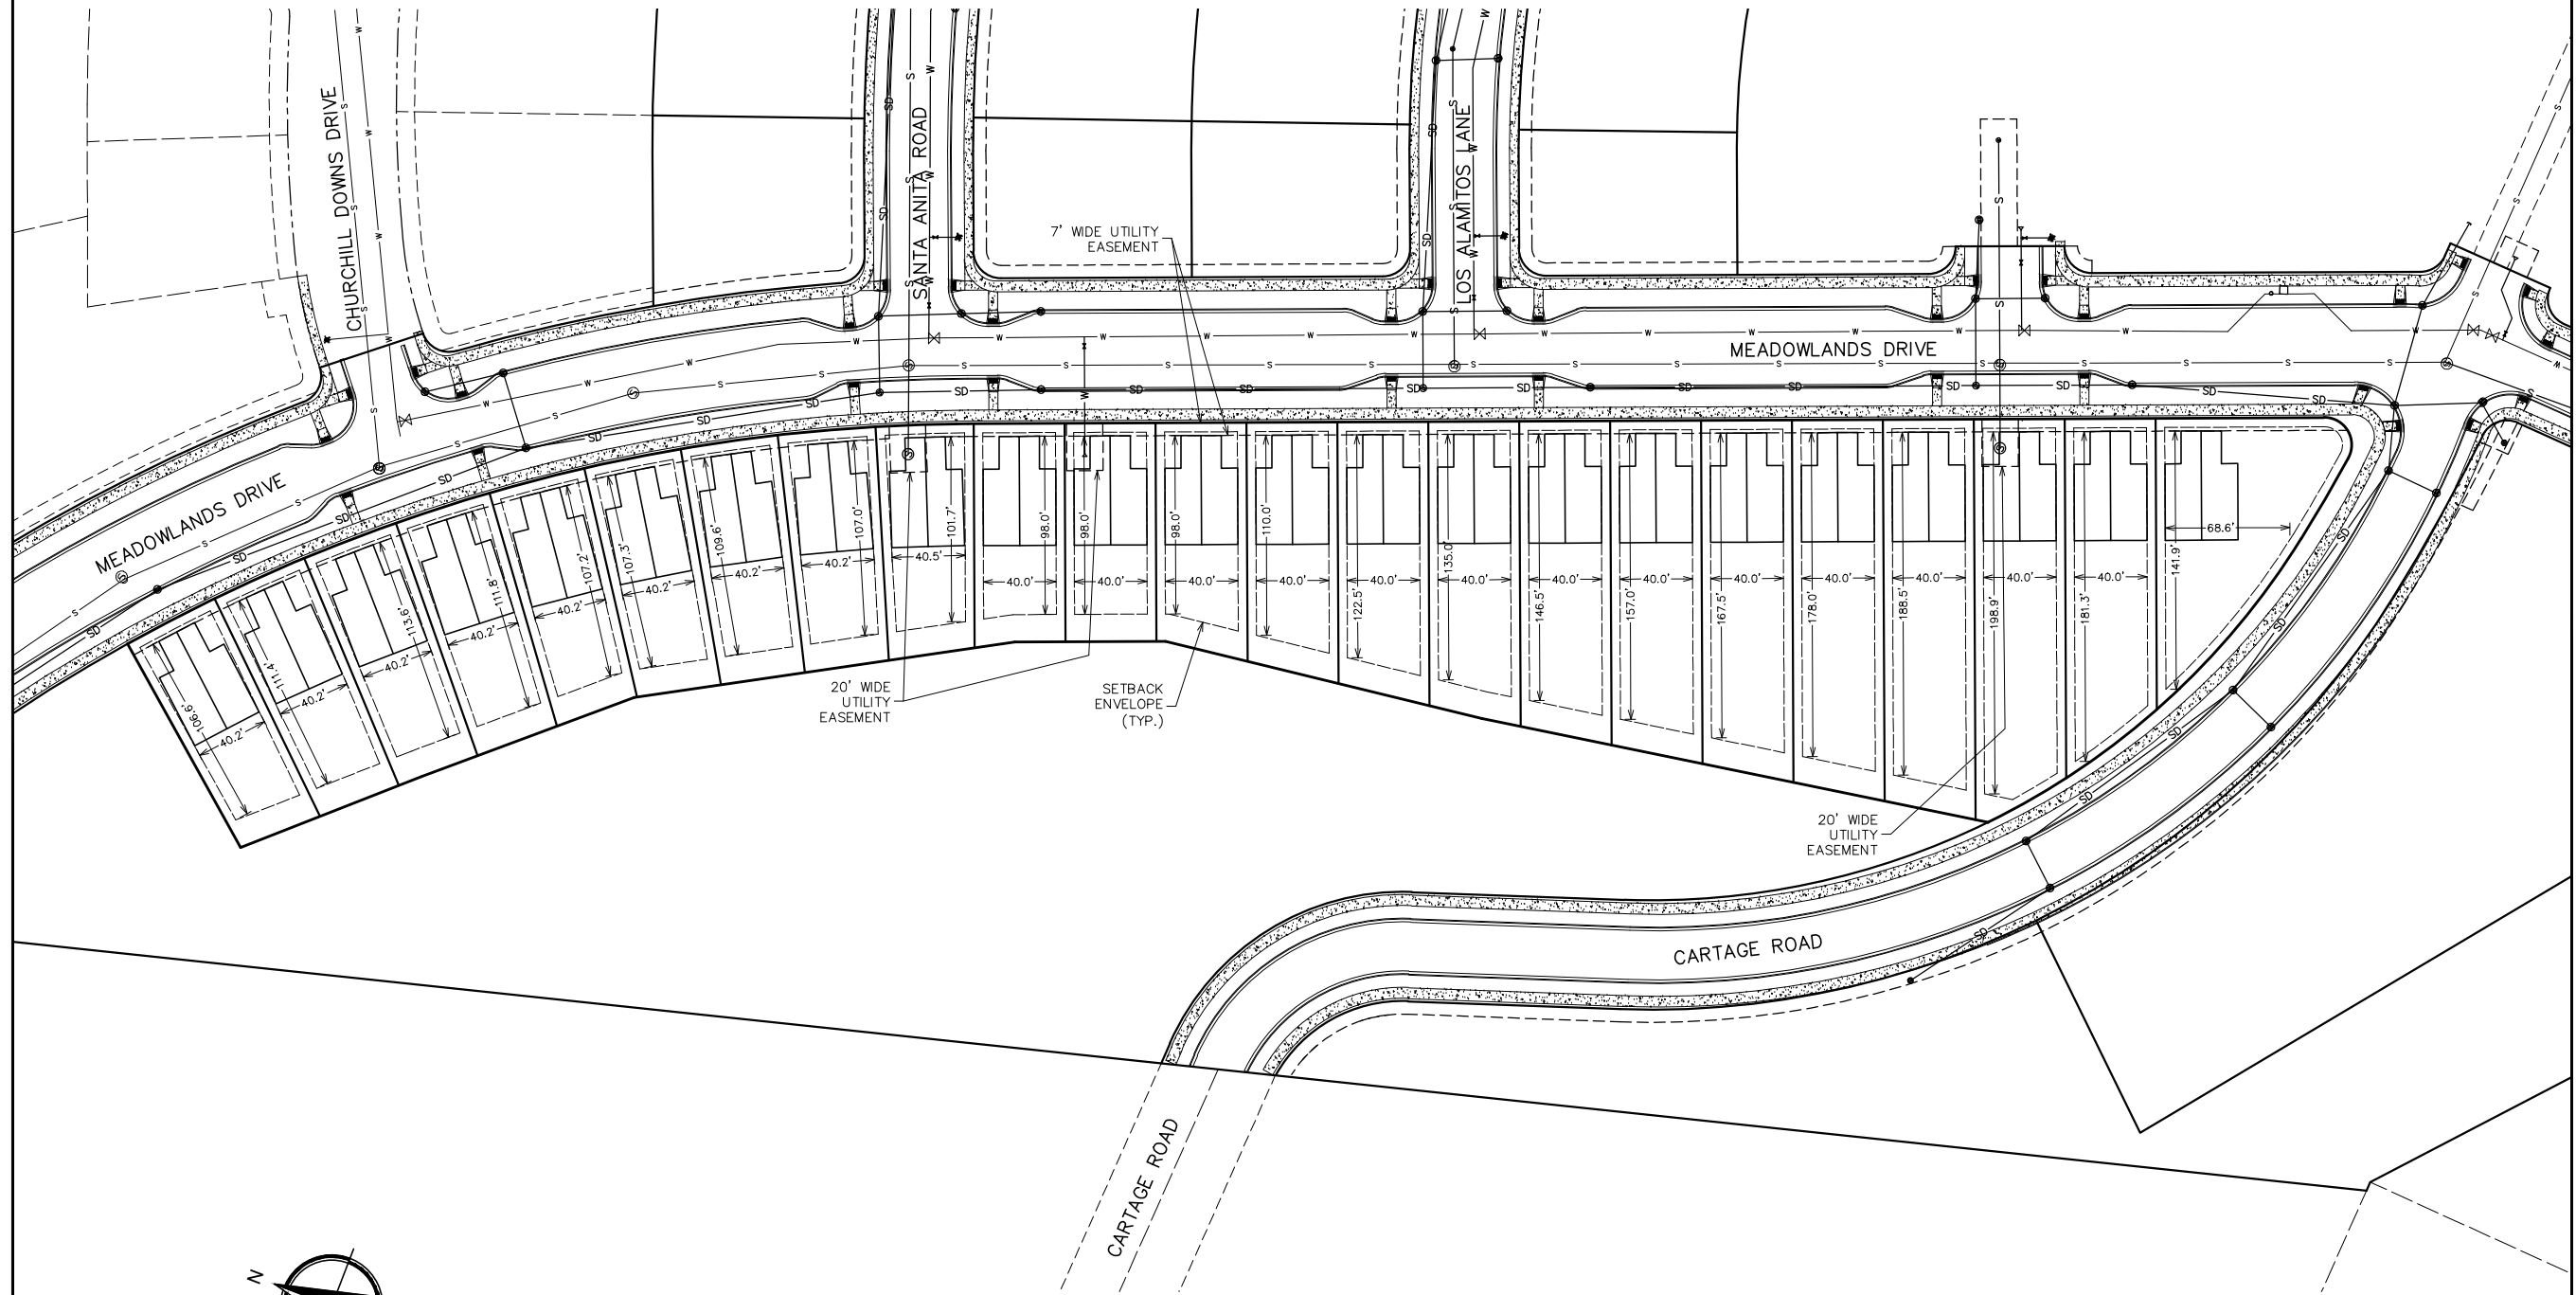

FILE: W:\Projects\201002\CAD Data\Exhibits\201002.2_Layout-M2.dwg