




WGM GROUP
WWW.WGMGROUP.COM

PRELIMINARY


PLOTTED: 12/18/23
SAVED: 12/18/23

LOTS M1, MISSOULA MEADOWLANDS, PHASE III
MISSOULA COUNTY, MONTANA

SLOPE MAP

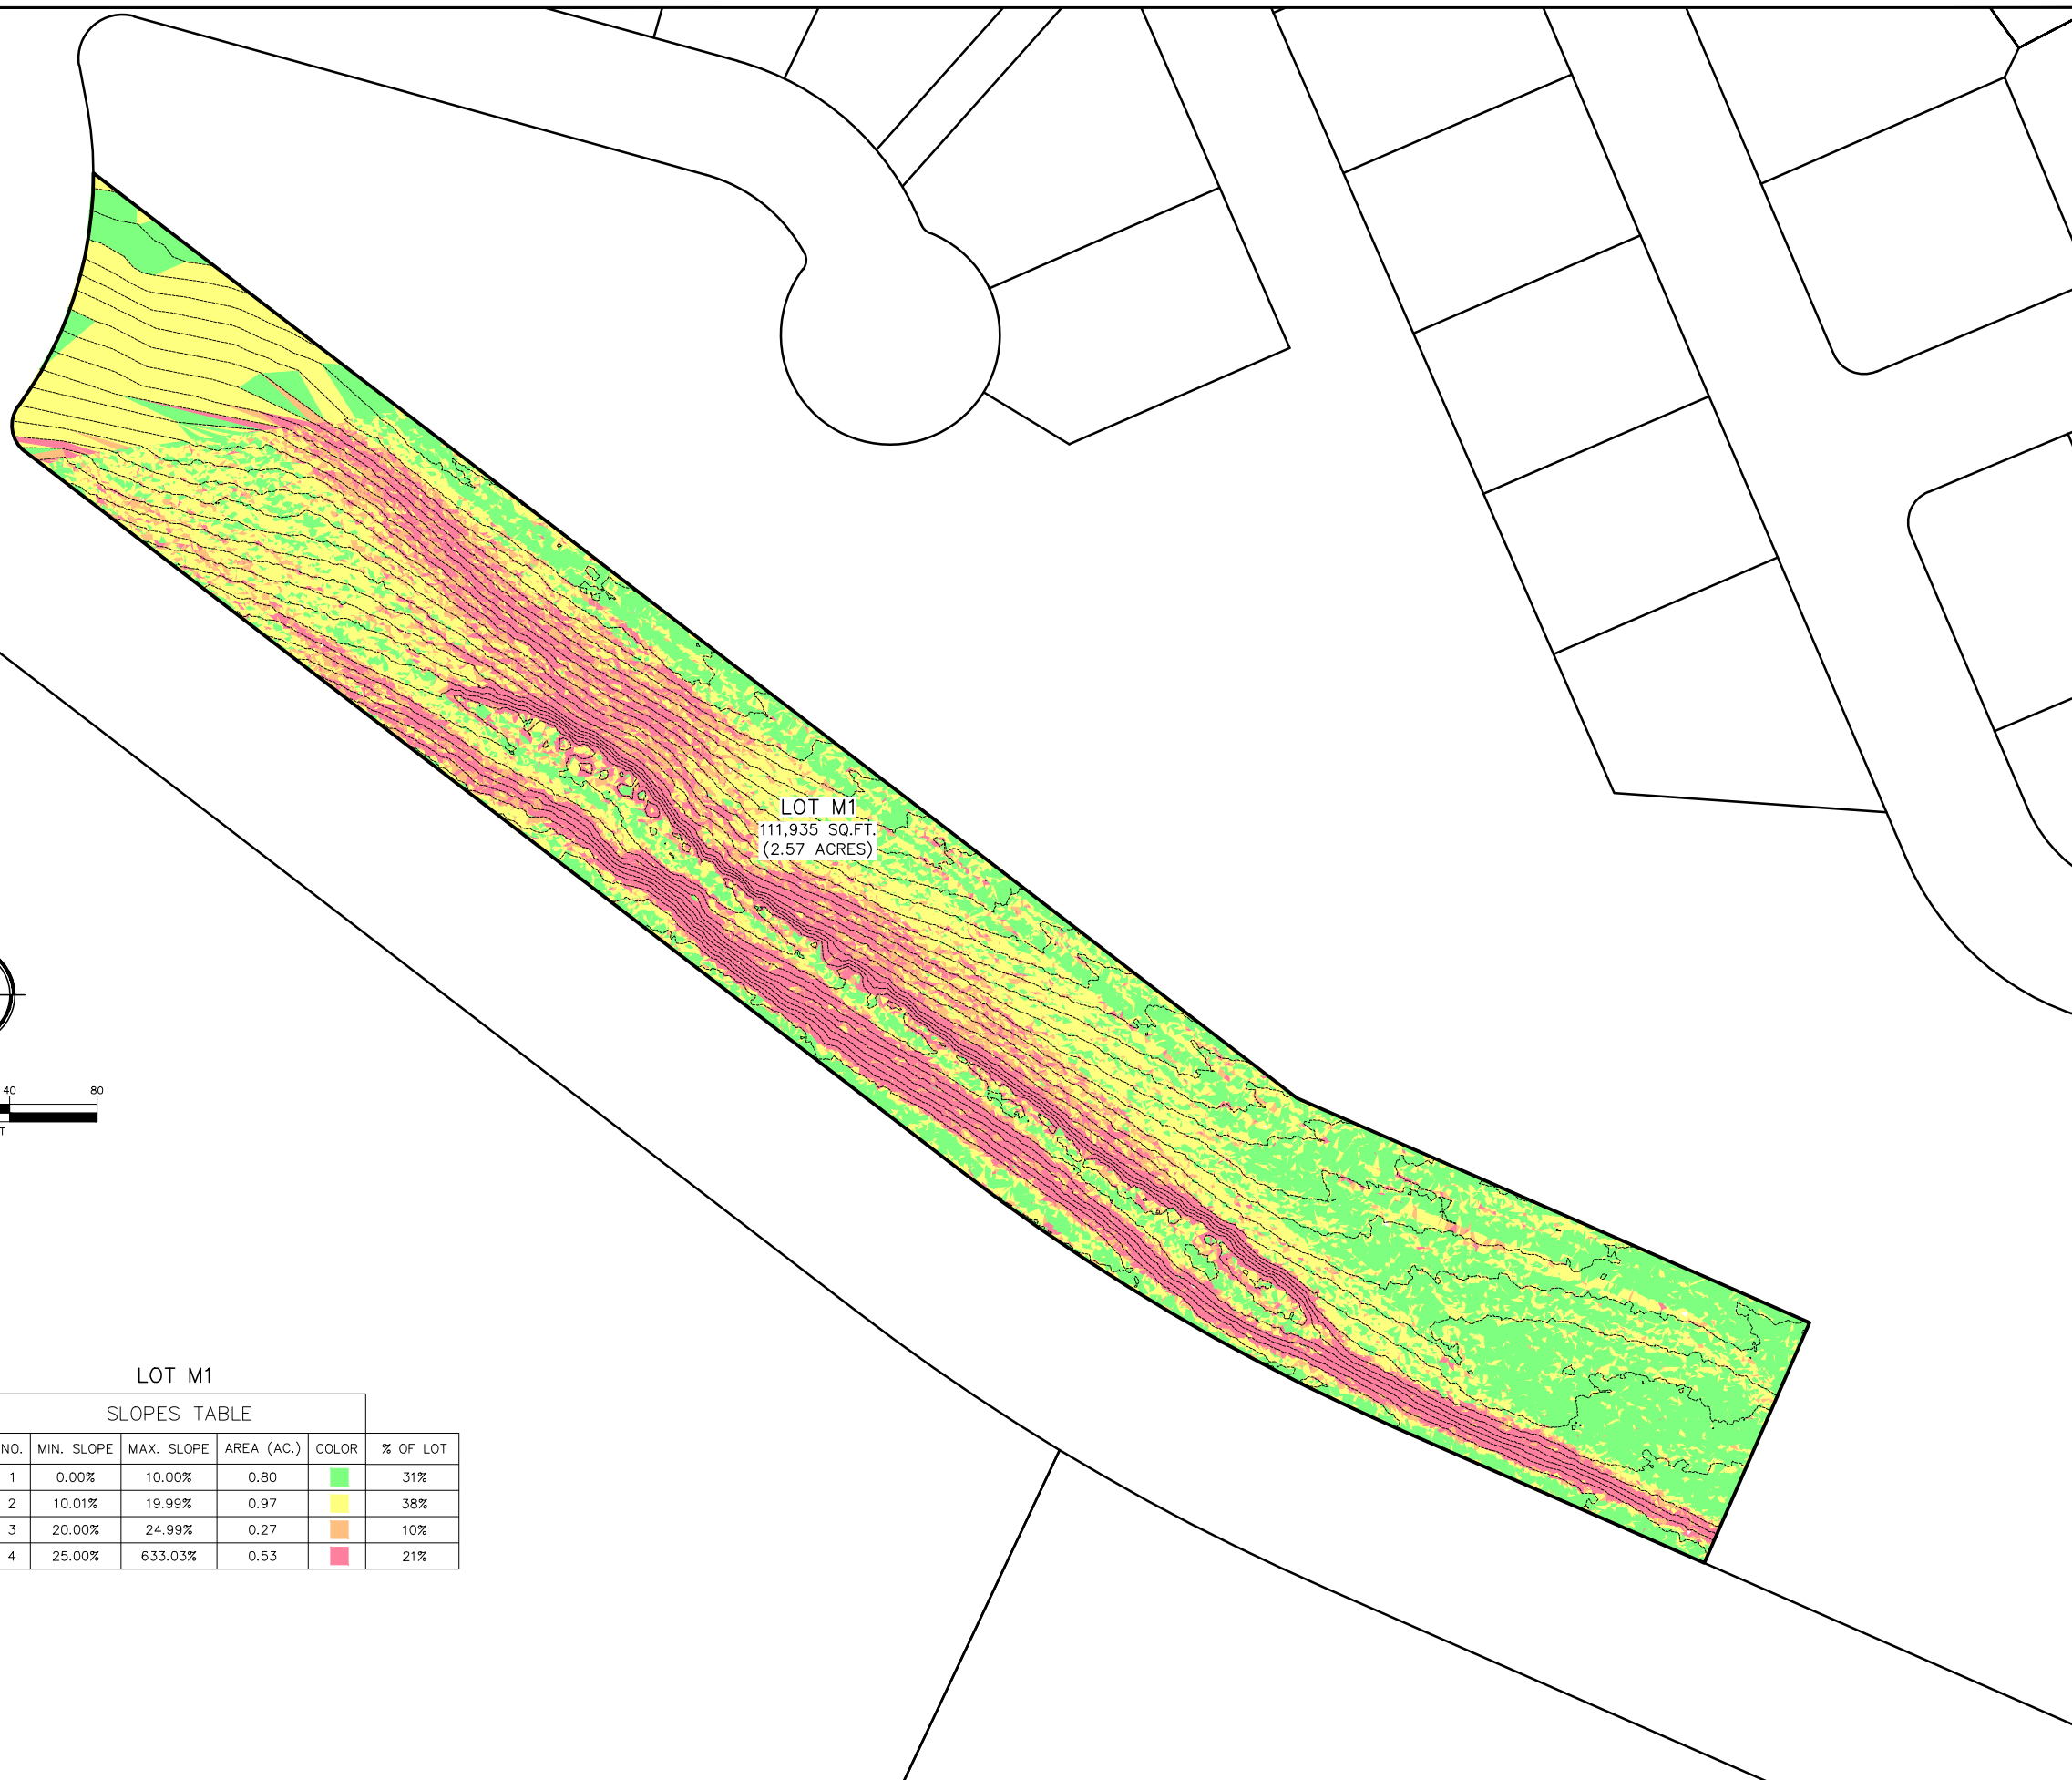

LOT M1
111,935 SQ.FT.
(2.57 ACRES)

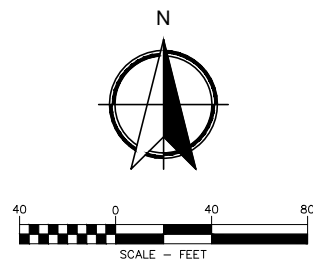

LOT M1

SLOPES TABLE

NO.	MIN. SLOPE	MAX. SLOPE	AREA (AC.)	COLOR	% OF LOT
1	0.00%	10.00%	0.80	Green	31%
2	10.01%	19.99%	0.97	Yellow	38%
3	20.00%	24.99%	0.27	Orange	10%
4	25.00%	633.03%	0.53	Pink	21%

REVISIONS:
NO. DESCRIPTION DATE

PROJECT: 20-10-02.2
LAYOUT: Layout1
SURVEYED: ---
DESIGN: ---
DRAFT: CEG
APPROVE: JE
DATE:

DECEMBER 2023

SHEET 1 OF 1

FILE: W:\Projects\201002\CAD Data\Exhibits\201002.2_slopes-M1.dwg