



WGM GROUP
WWW.WGMGROUP.COM

PRELIMINARY

PLOTTED: 12/18/23
SAVED: 12/18/23

M1 UNIT LAYOUT
LOT M1, MISSOULA MEADOWLANDS, PHASE III
MISSOULA COUNTY, MONTANA


LOT/ UNIT TOTALS:

DUPLEX: 18 BUILDINGS / 36 TOTAL UNITS

NOTES:

A COMBINATION OF EASEMENT AND SETBACK LINES ARE USED TO GENERATE DIMENSIONS FOR THE BUILDABLE AREA FOOTPRINTS.


TYPICAL LOT COVERAGE IS 2,079 SQ.FT. FOR BUILDING.

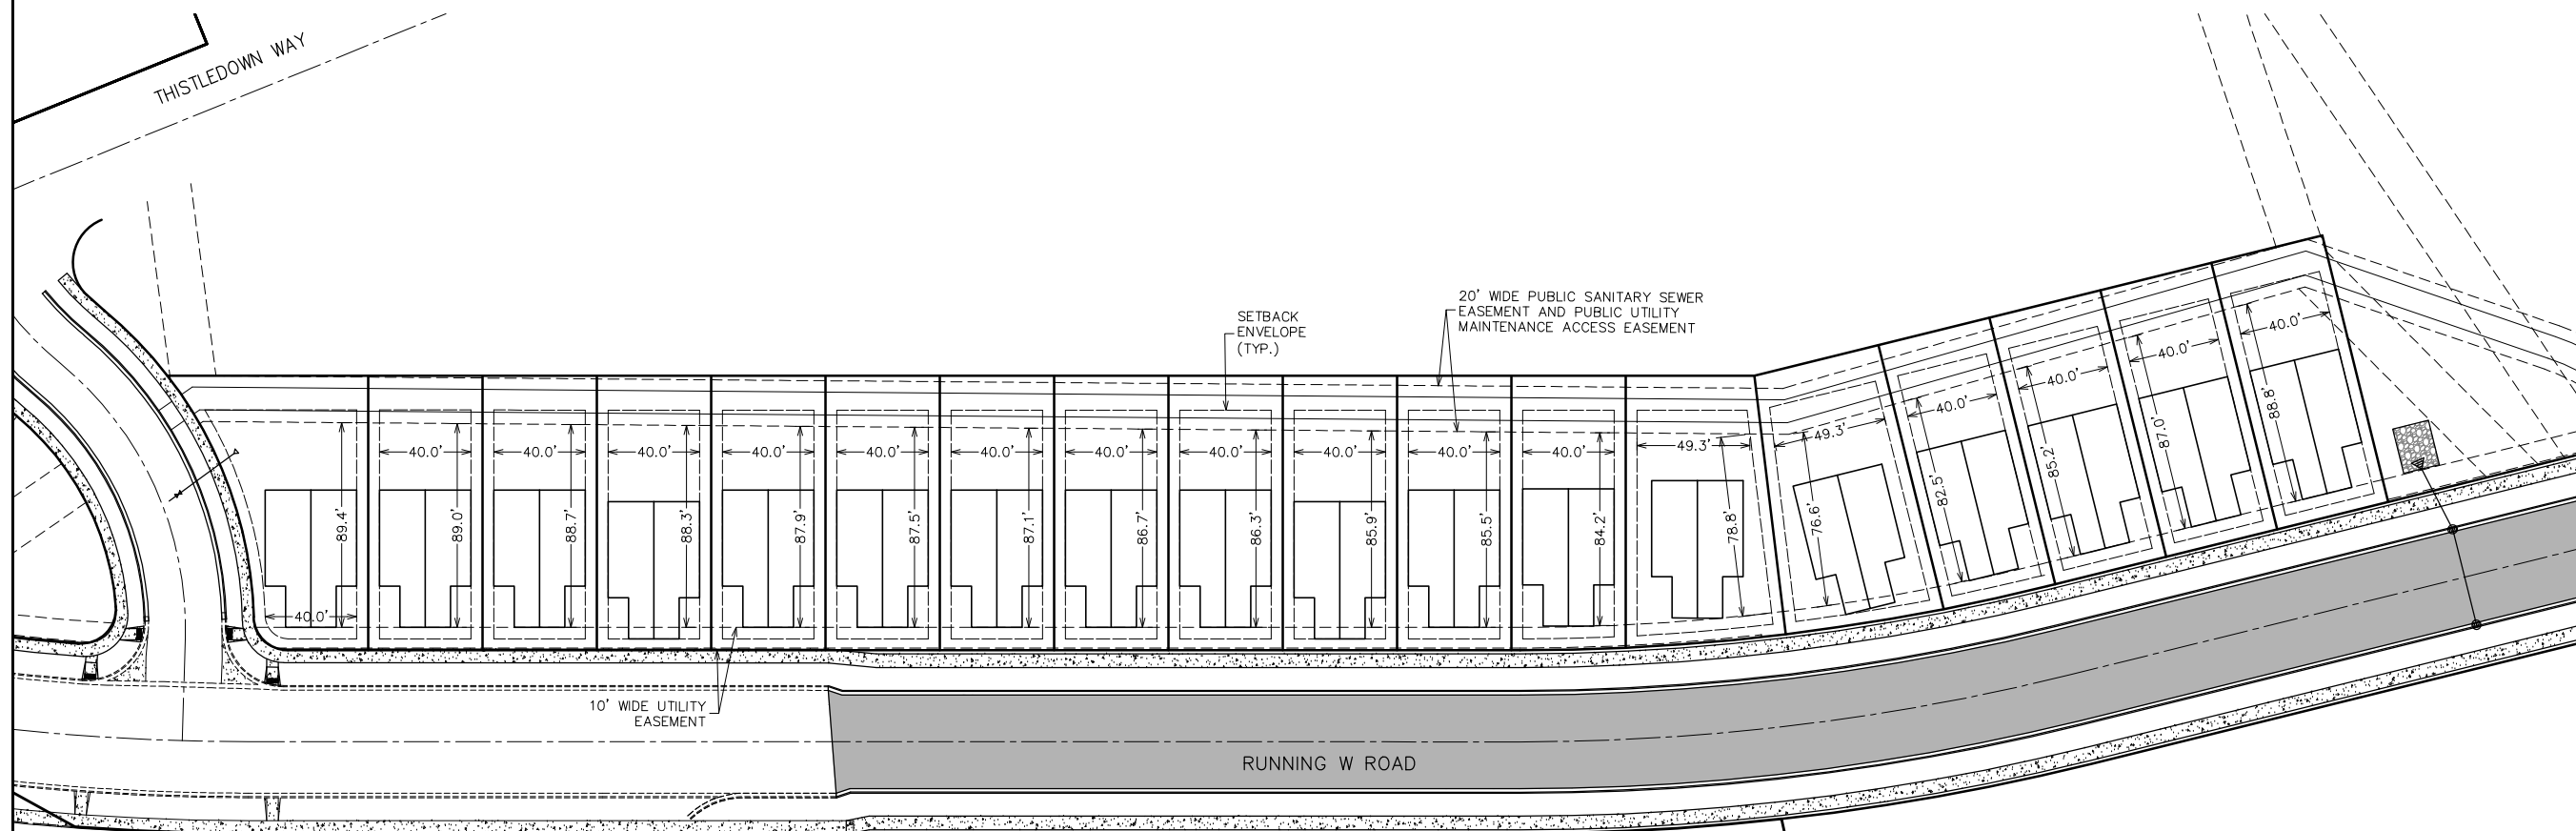

REVISIONS:		
NO.	DESCRIPTION	DATE

PROJECT: 20-01-02.2
LAYOUT: Layout Name
SURVEYED: WGM GROUP
DESIGN: MH/DS
DRAFT: TNS/CEG
APPROVE: DH
DATE:

DECEMBER 2023

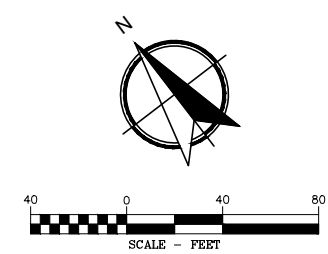

FILE: W:\Projects\201002\CAD Data\Design\201002\WBE UNIT LAYOUT.dwg