



WGM GROUP
WWW.WGMGROUP.COM

PRELIMINARY


PLOTTED: 2/7/24
SAVED: 2/7/24

UNIT LAYOUT - CROSS SECTIONS
LOT M2, MISSOULA MEADOWLANDS, PHASE III
MISSOULA COUNTY, MONTANA

NO.	DESCRIPTION	DATE

PROJECT: 24-10-02.2
LAYOUT: SPT
SUBMITTED: CCG
DRAWN: CCG
CHECKED: DH
DATE: FEBRUARY 2024

SHEET
1 OF 2

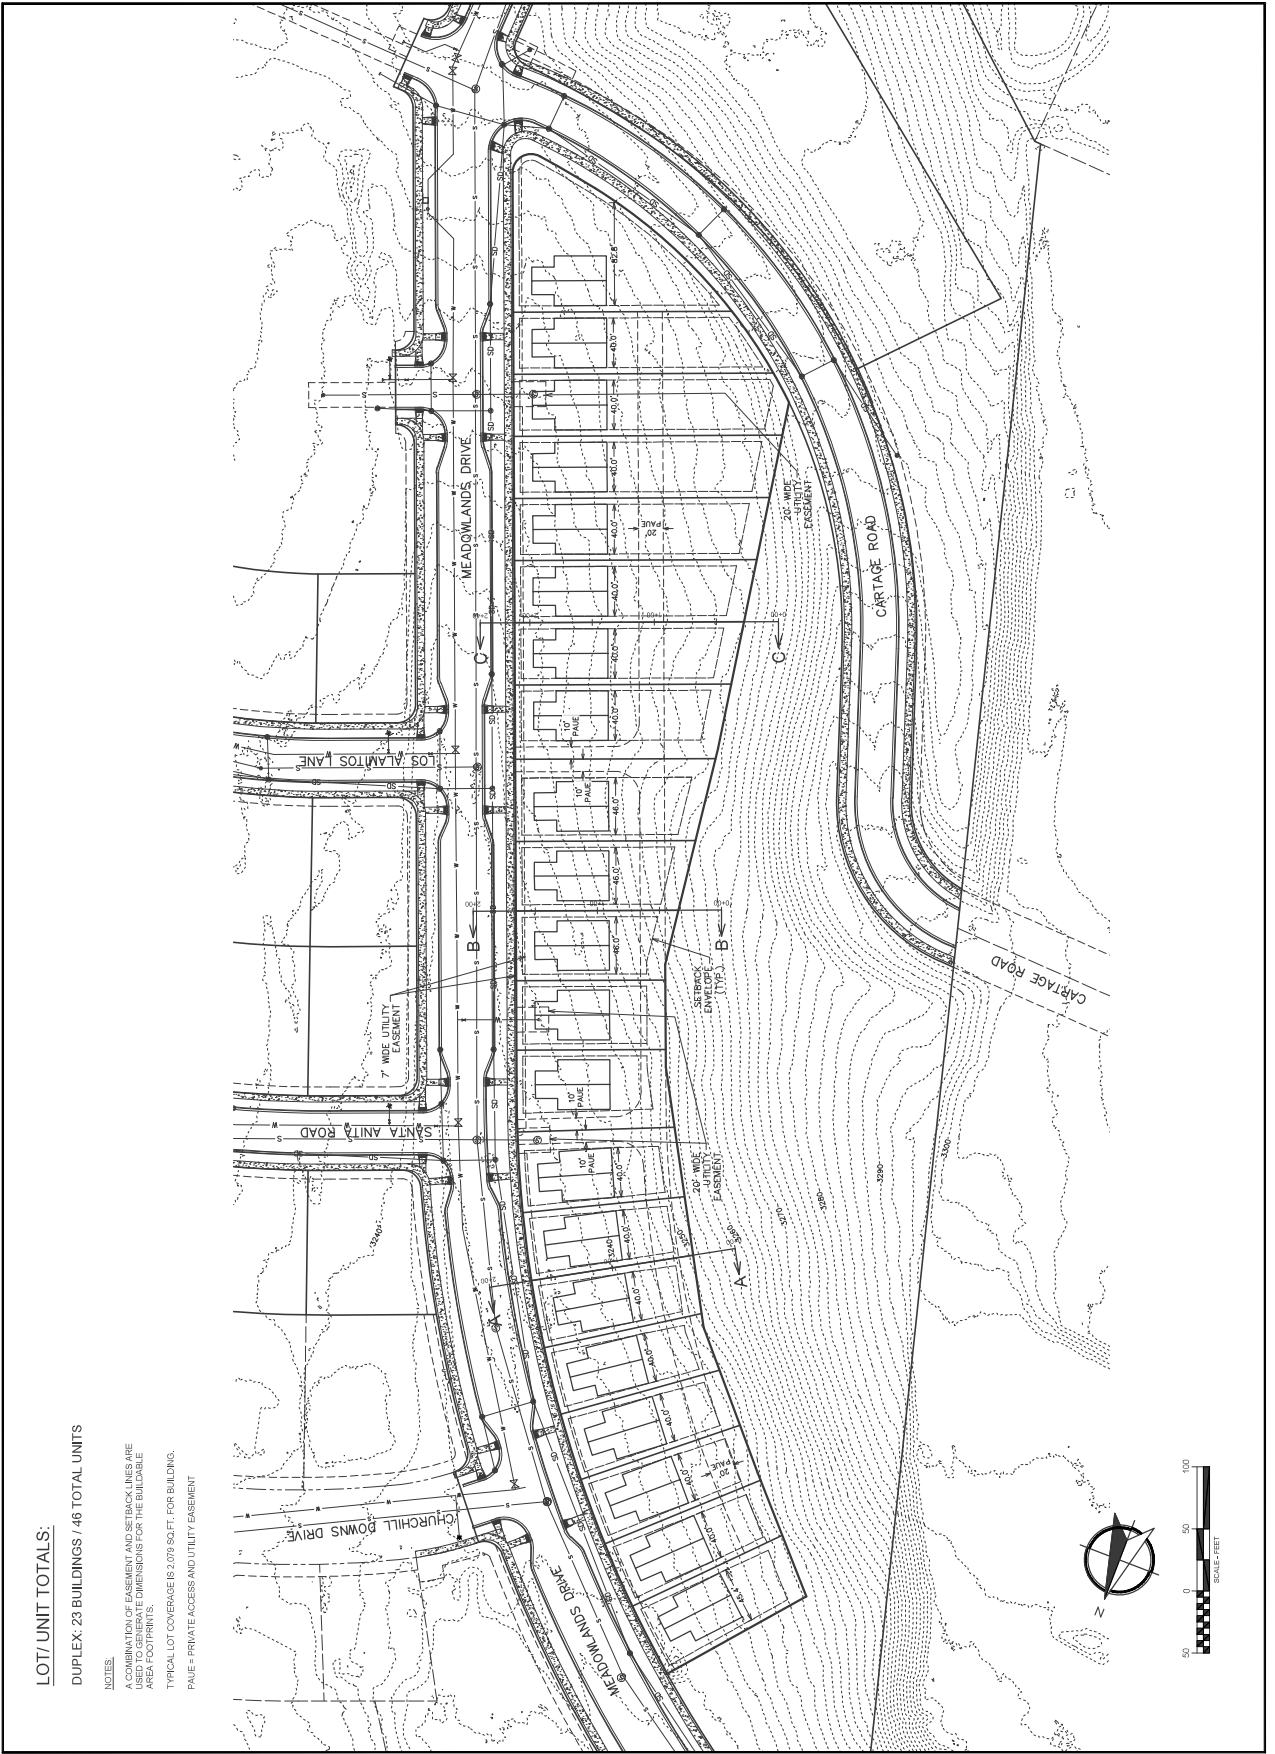

LOT/UNIT TOTALS:
DUPLX: 23 BUILDINGS / 46 TOTAL UNITS

NOTES:
A COMBINATION OF EASEMENT AND SETBACK LINES ARE USED TO GENERATE DIMENSIONS FOR THE BUILDABLE AREA FOOTPRINTS.
TYPICAL LOT COVERAGES IS 20% SOFT, FOR BUILDING.
PAVE = PRIVATE ACCESS AND UTILITY EASEMENT



WGM GROUP
WWW.WGMGROUP.COM

PRELIMINARY

PLOTTED: 2/7/24
SAVED: 2/7/24

UNIT LAYOUT - CROSS SECTIONS
LOT M2, MISSOULA MEADOWLANDS, PHASE III
MISSOULA COUNTY, MONTANA

NO.	DESCRIPTION	DATE

PROJECT: 05-15-02.2
LAYOUT: SPT
SUBMITTED: ---
DATE: ---
DRAFT: CCG
DRAWN BY: ---
DATE: ---

FEBRUARY 2024

SHEET
2 OF 2

